


TEIL A - PLANZEICHNUNG M 1:1000

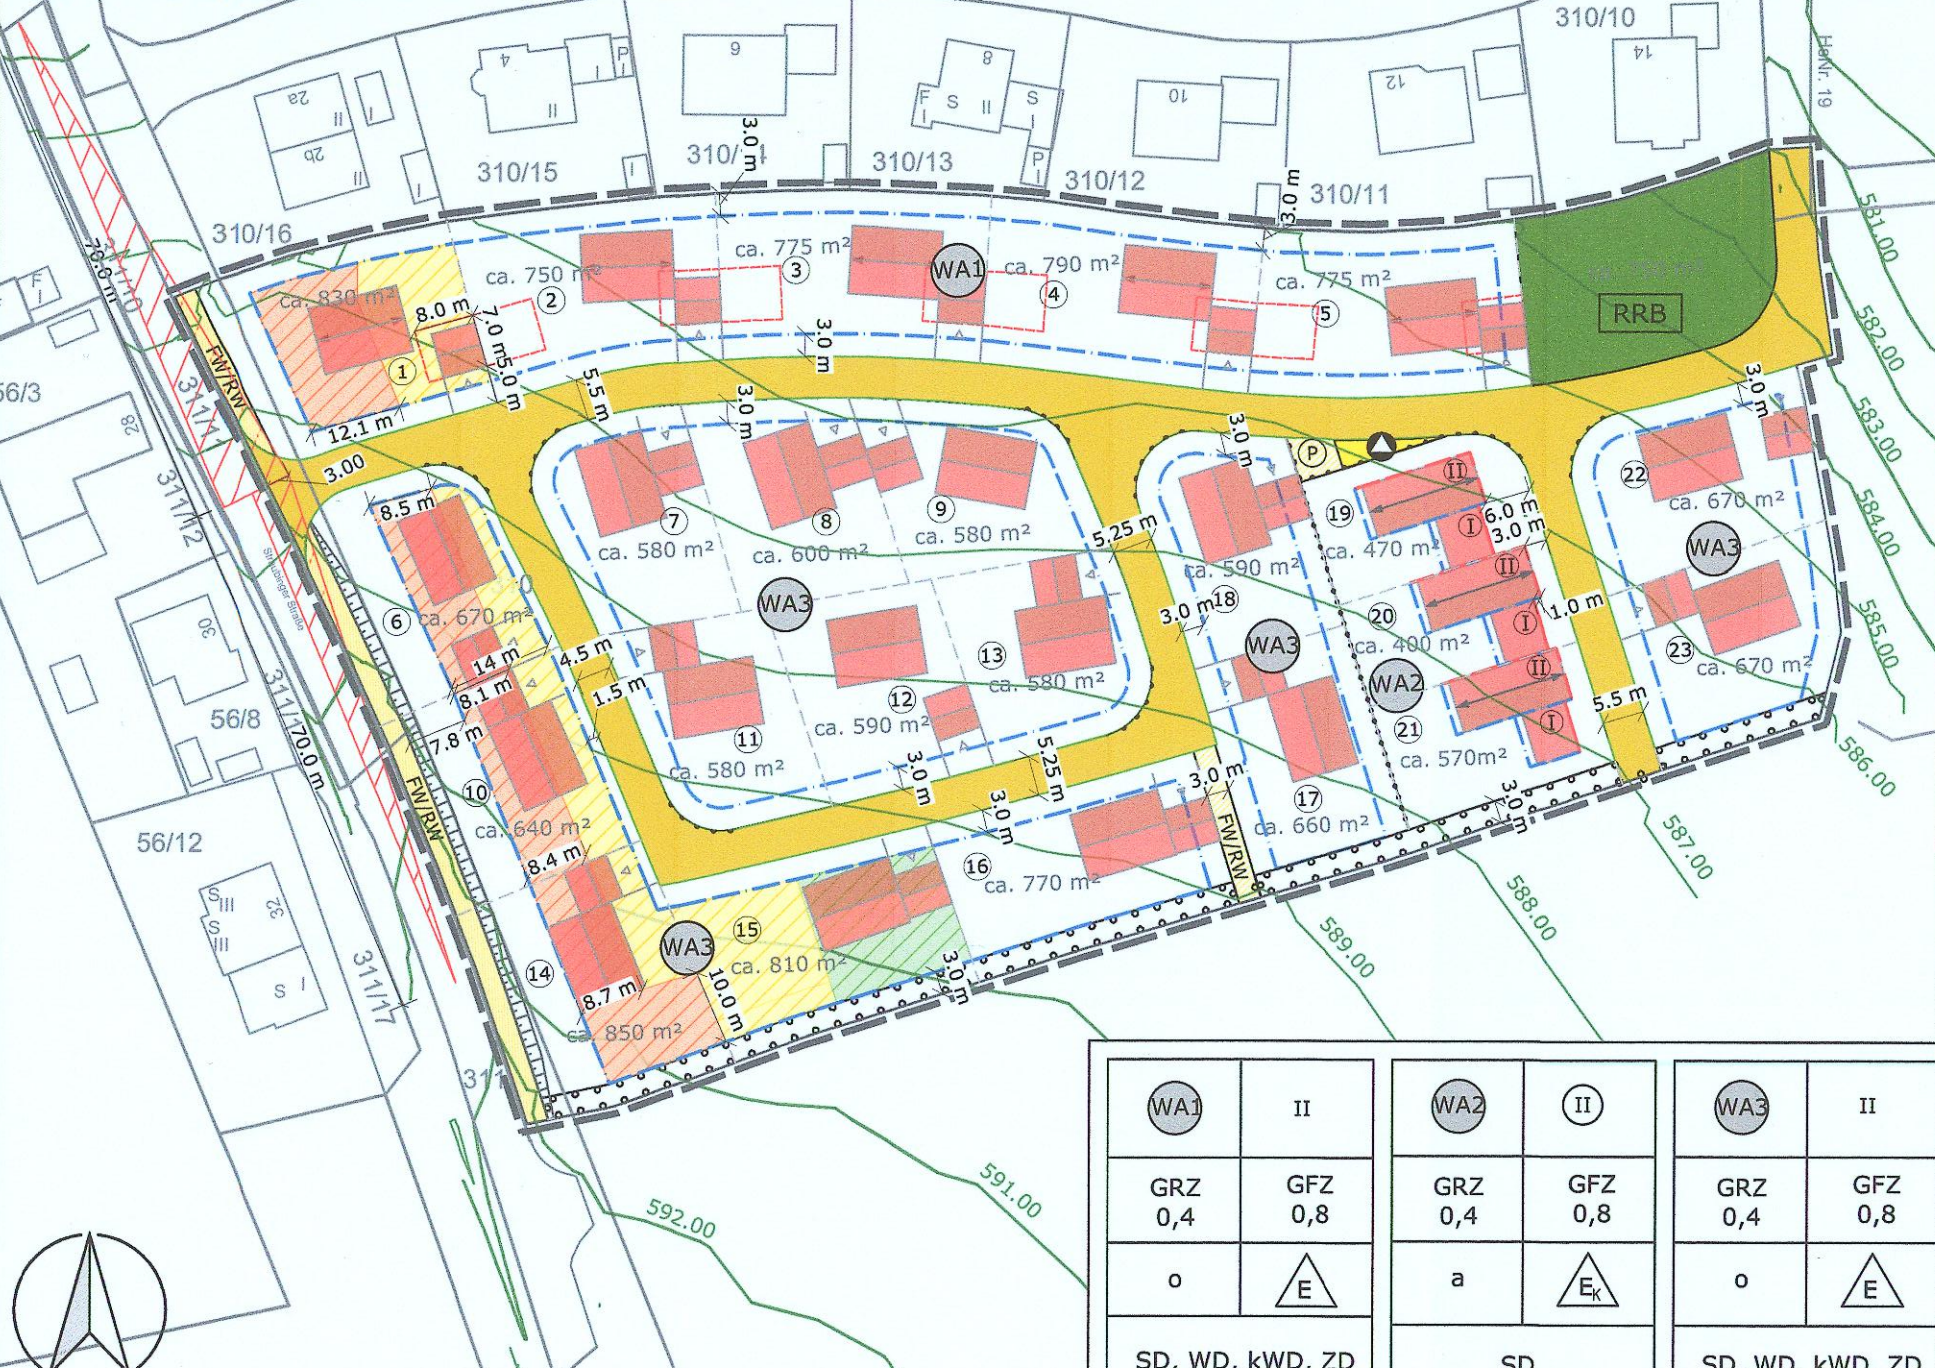

(WA1)	II	(WA2)	(II)	(WA3)	II
GRZ 0,4	GFZ 0,8	GRZ 0,4	GFZ 0,8	GRZ 0,4	GFZ 0,8
o	△ <sub>E</sub>	a	△ <sub>E<sub>k</sub></sub>	o	△ <sub>E</sub>
SD, WD, kWD, ZD		SD		SD, WD, kWD, ZD	

